
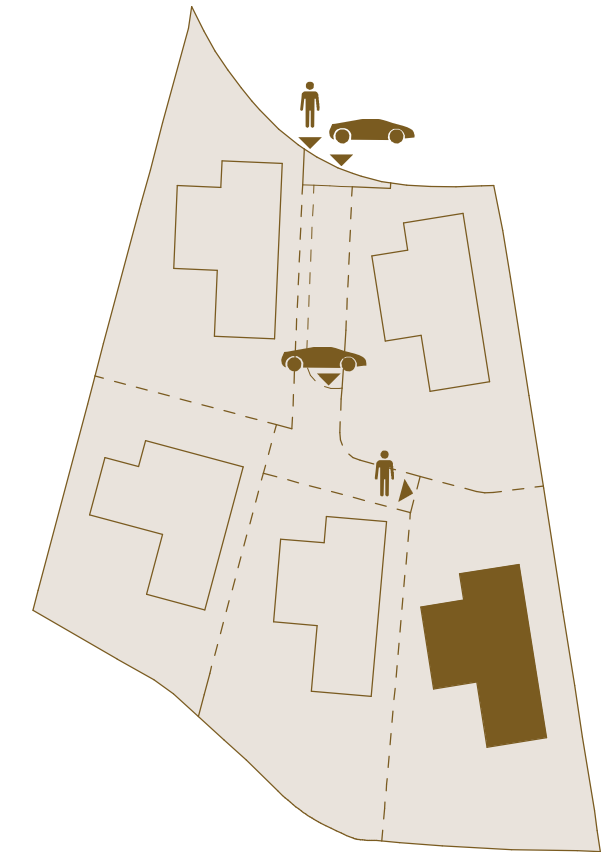
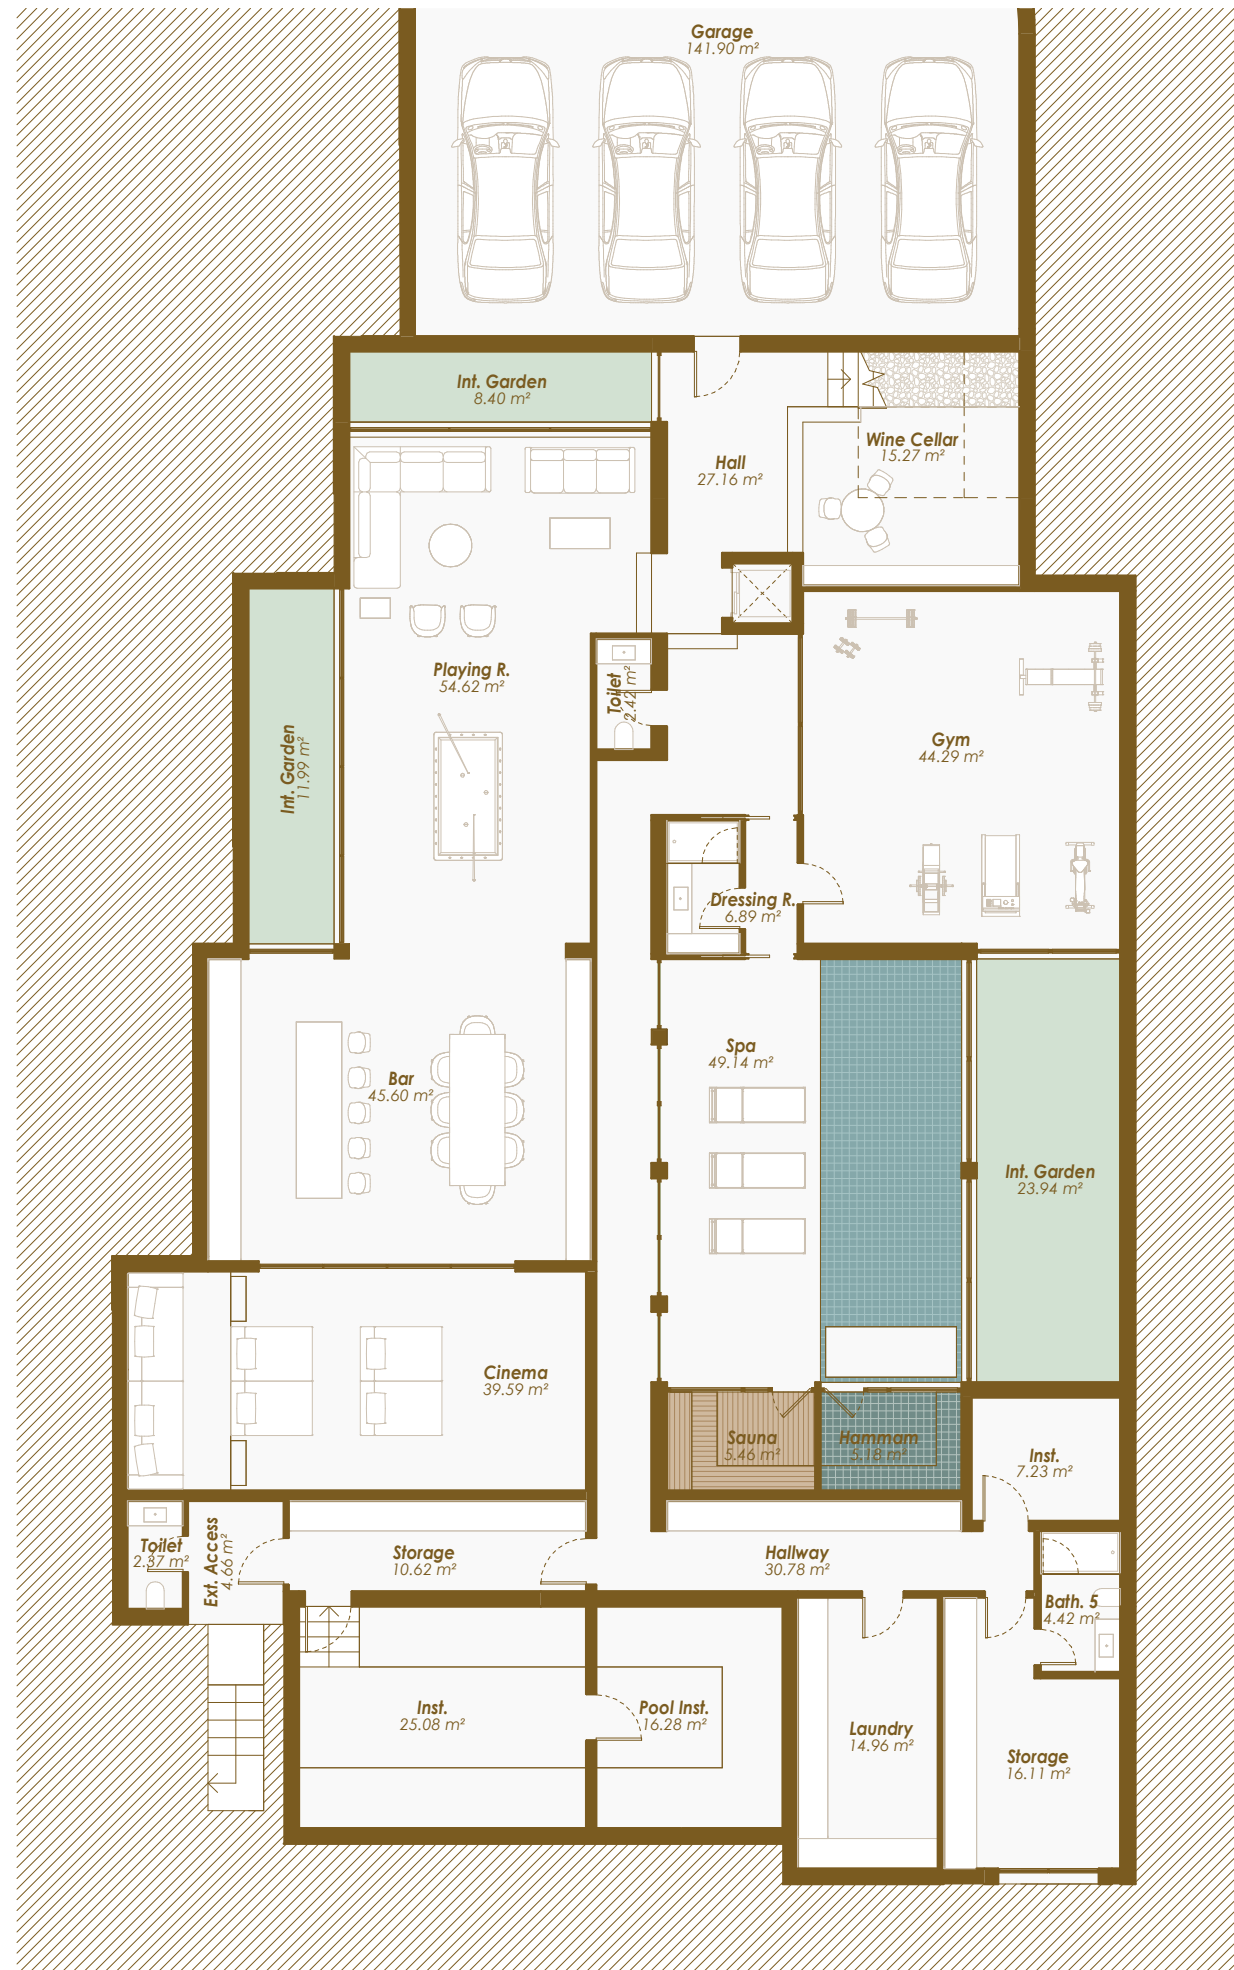


VILLA 5 · Basement

VILLA 5 · Basement

SITE PLAN

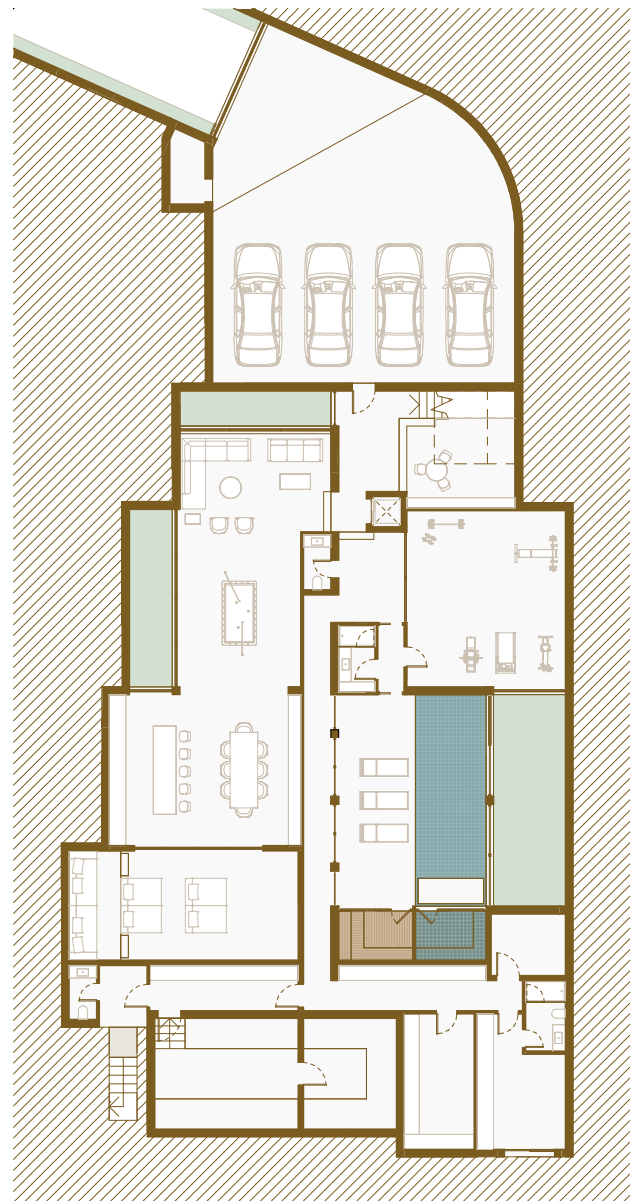

Scale 1 : 150
0 1 2 5 10 m



Legal notice: The information herein below is based on the Basic Project of the building and may be modified due to technical requirements, being adapted in all cases to the Execution Project. The surface areas are approximate and the location of bathroom fittings, facilities and furniture, if included, is not necessarily according to the building plan. Please consult our sales office.

Advertencia legal: La información que se muestra a continuación ha sido elaborada a partir del Proyecto Básico del edificio y puede sufrir modificaciones por exigencias técnicas, ajustándose en todo caso al Proyecto de Ejecución. Las superficies son aproximadas y la ubicación de aparatos sanitarios, instalaciones y mobiliario, en el caso de incluirse, no serán necesariamente conforme al plano. Consulte en el punto de venta.

BUILT AREA · Basement	
Garage / Garaje	157,92 m ²
Technical Area / Instalaciones	58,29 m ²
Enclosed Area / Construida Interior	481,75 m ²
Total	697,96 m²

USABLE AREA · Basement	
Interior	618,17 m ²

BUILT AREA · Total	
Enclosed Area / Construida Interior	1.027,25 m ²
Covered Terrace / Terraza Cubierta	128,86 m ²
Uncovered Terrace / Terraza Descubierta	506,71 m ²
Pool / Piscina	108,10 m ²
Total	1.770,92 m²

USABLE AREA · Total	
Interior	881,85 m ²
Exterior	471,63 m ²
Usable area according to BOJA	970,04 m²
Garden / Jardín	550,79 m ²




VILLA 5 · Ground Floor



**THE
COLLECTION**
CAMOJAN · MARBELLA

VILLA 5 · Ground Floor

SITE PLAN

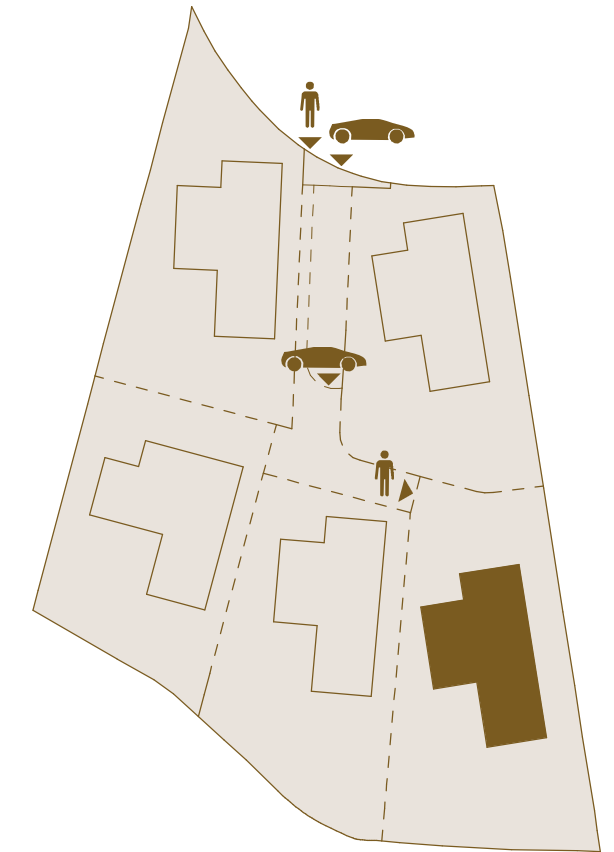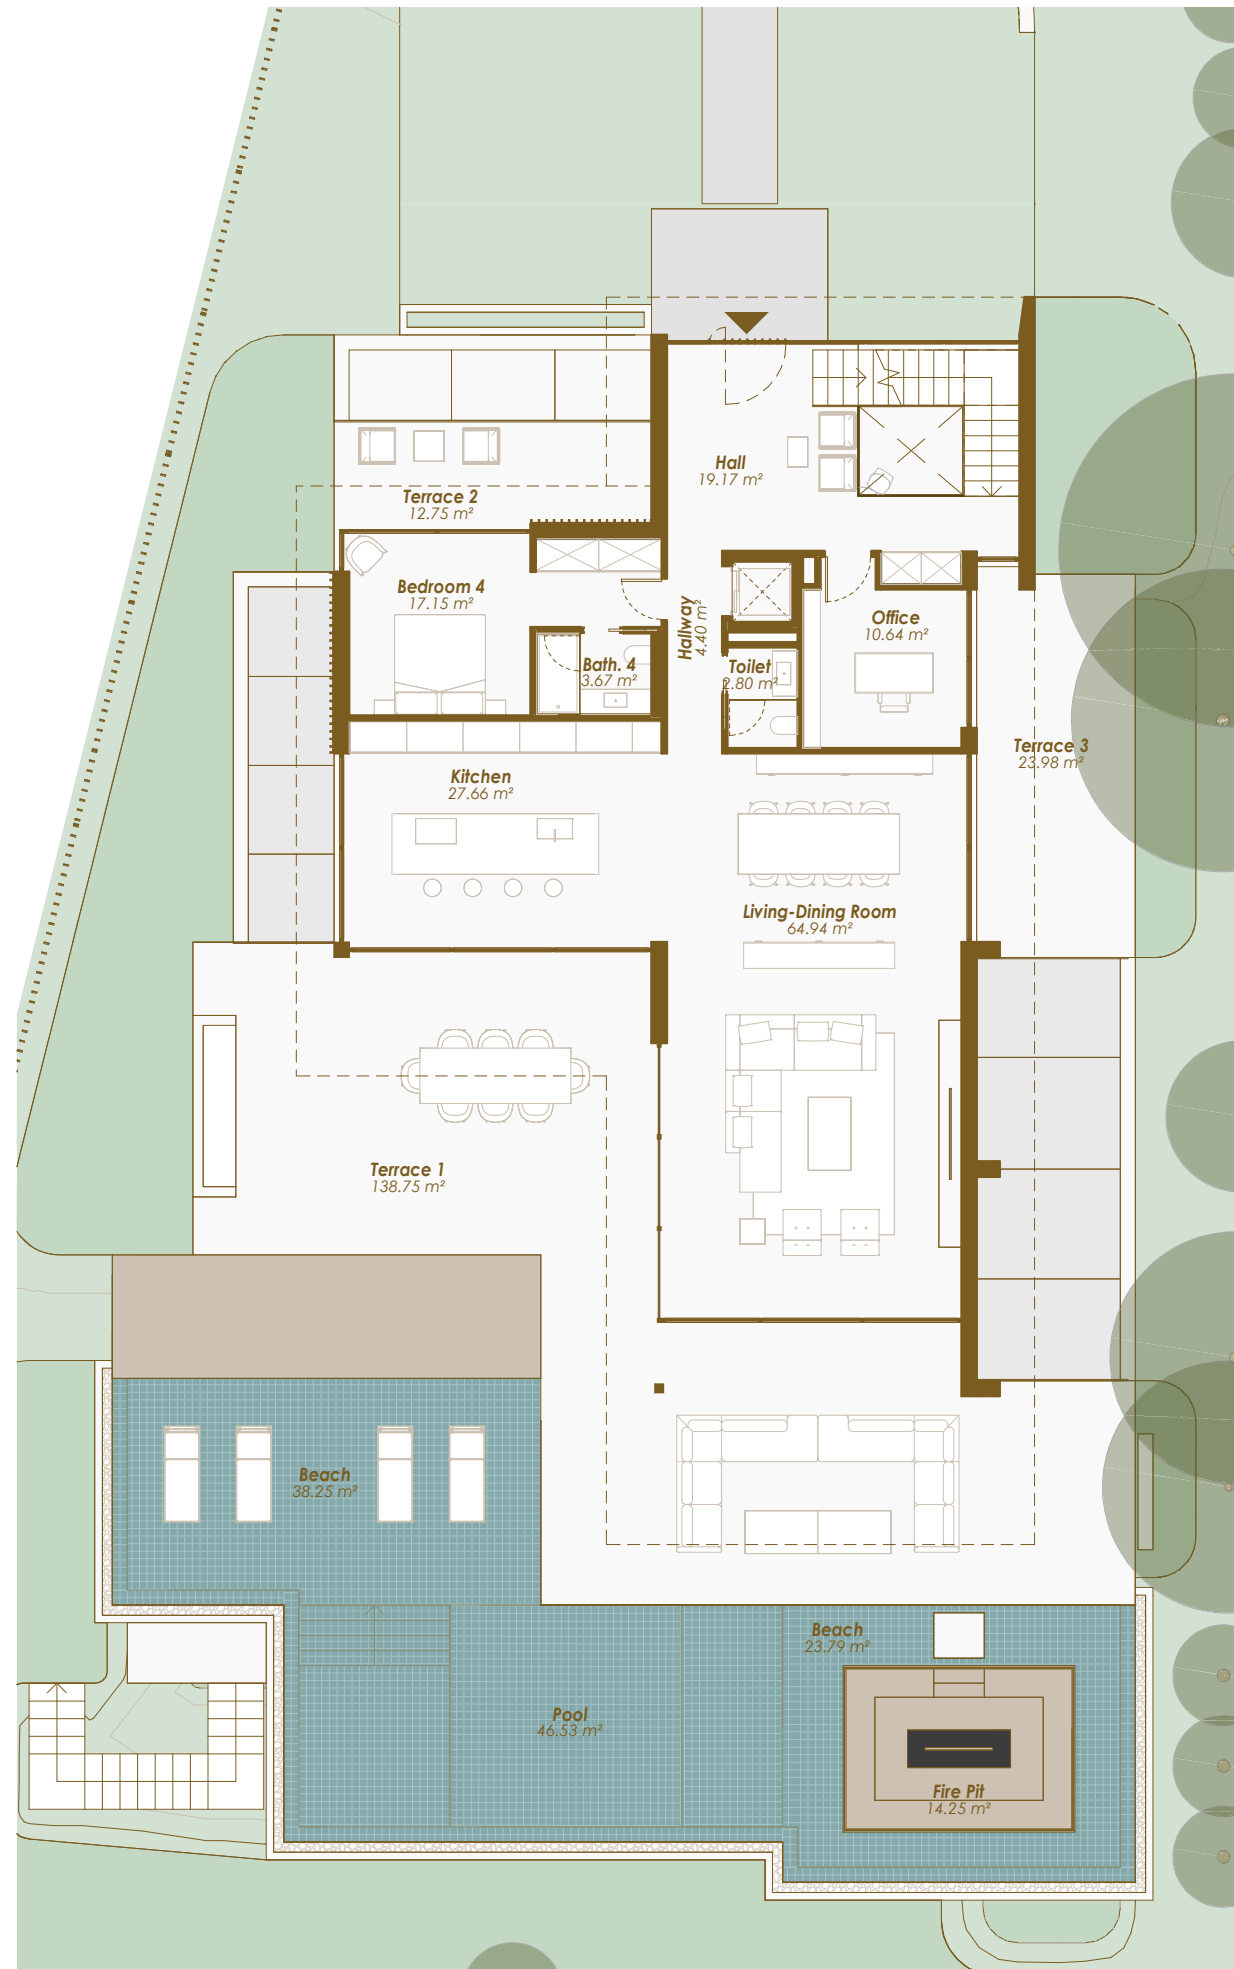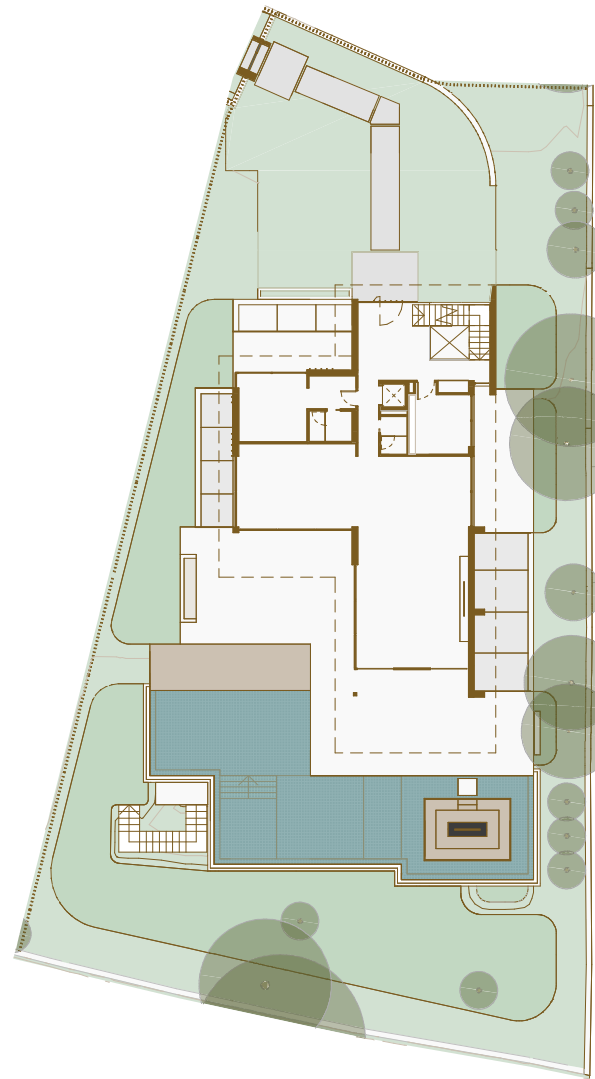

Scale 1 : 150



Legal notice: The information herein below is based on the Basic Project of the building and may be modified due to technical requirements, being adapted in all cases to the Execution Project. The surface areas are approximate and the location of bathroom fittings, facilities and furniture, if included, is not necessarily according to the building plan. Please consult our sales office.

Advertencia legal: La información que se muestra a continuación ha sido elaborada a partir del Proyecto Básico del edificio y puede sufrir modificaciones por exigencias técnicas, ajustándose en todo caso al Proyecto de Ejecución. Las superficies son aproximadas y la ubicación de aparatos sanitarios, instalaciones y mobiliario, en el caso de incluirse, no serán necesariamente conforme al plano. Consulte en el punto de venta.

BUILT AREA · Ground Floor	
Enclosed Area / Construida Interior	183,76 m ²
Covered Terrace / Terraza Cubierta	96,62 m ²
Uncovered Terrace / Terraza Descubierta	315,79 m ²
Total	596,17 m²

USABLE AREA · Ground Floor	
Interior	150,42 m ²
Exterior	298,29 m ²



BUILT AREA · Total	
Enclosed Area / Construida Interior	1.027,25 m ²
Covered Terrace / Terraza Cubierta	128,86 m ²
Uncovered Terrace / Terraza Descubierta	506,71 m ²
Pool / Piscina	108,10 m ²
Total	1.770,92 m²

USABLE AREA · Total	
Interior	881,85 m ²
Exterior	471,63 m ²
Usable area according to BOJA	970,04 m²
Garden / Jardín	550,79 m ²

VILLA 5 · First Floor

VILLA 5 · First Floor

SITE PLAN

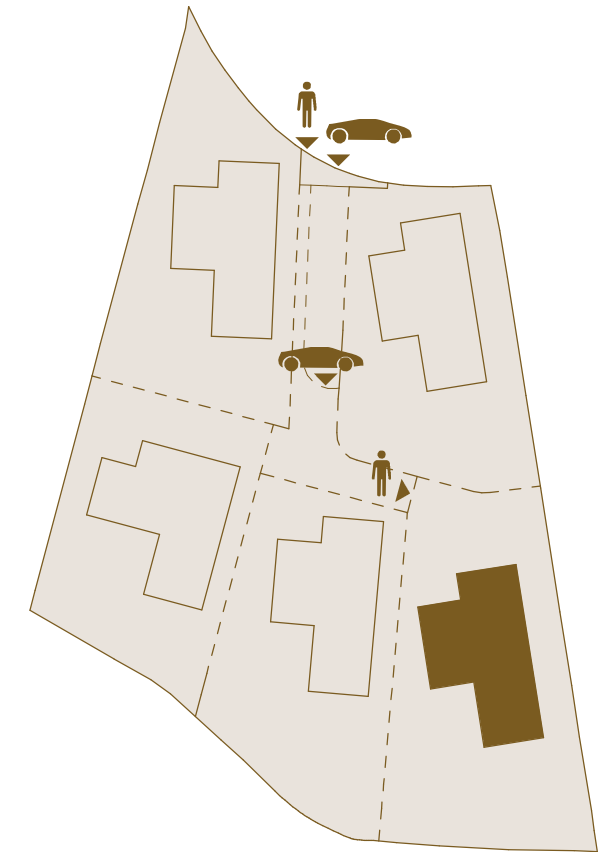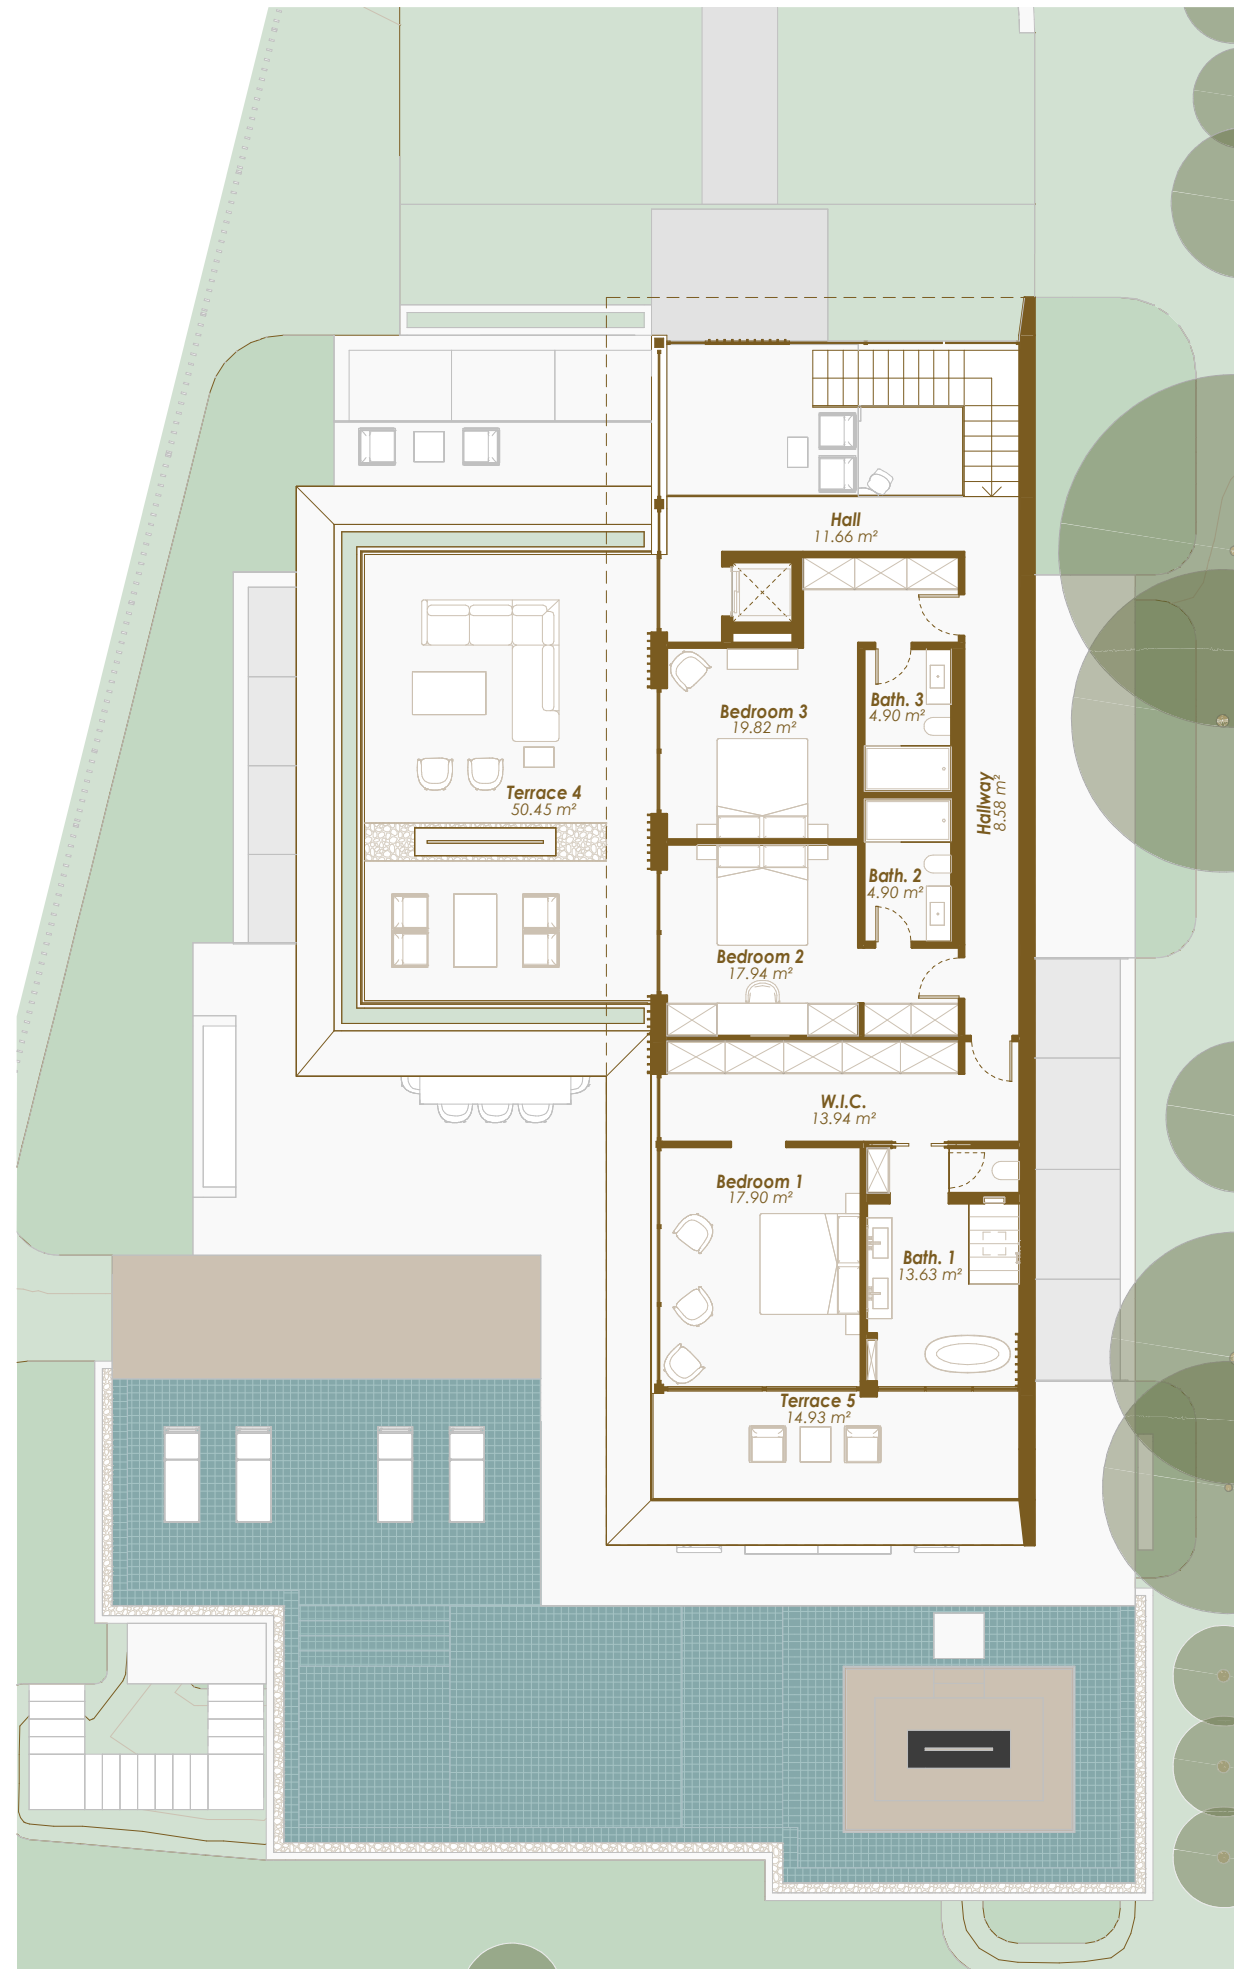

Legal notice: The information herein below is based on the Basic Project of the building and may be modified due to technical requirements, being adapted in all cases to the Execution Project. The surface areas are approximate and the location of bathroom fittings, facilities and furniture, if included, is not necessarily according to the building plan. Please consult our sales office.

Advertencia legal: La información que se muestra a continuación ha sido elaborada a partir del Proyecto Básico del edificio y puede sufrir modificaciones por exigencias técnicas, ajustándose en todo caso al Proyecto de Ejecución. Las superficies son aproximadas y la ubicación de aparatos sanitarios, instalaciones y mobiliario, en el caso de incluirse, no serán necesariamente conforme al plano. Consulte en el punto de venta.

BUILT AREA · First Floor	
Enclosed Area / Construida Interior	142,33 m ²
Covered Terrace / Terraza Cubierta	25,45 m ²
Uncovered Terrace / Terraza Descubierta	54,27 m ²
Total	222,05 m²

USABLE AREA · First Floor	
Interior	113,27 m ²
Exterior	65,37 m ²

BUILT AREA · Total	
Enclosed Area / Construida Interior	1.027,25 m ²
Covered Terrace / Terraza Cubierta	128,86 m ²
Uncovered Terrace / Terraza Descubierta	506,71 m ²
Pool / Piscina	108,10 m ²
Total	1.770,92 m²

USABLE AREA · Total	
Interior	881,85 m ²
Exterior	471,63 m ²
Usable area according to BOJA	970,04 m²
Garden / Jardín	550,79 m ²


VILLA 5 · Solarium



**THE
COLLECTION**
CAMOJAN · MARBELLA

VILLA 5 · Solarium

SITE PLAN

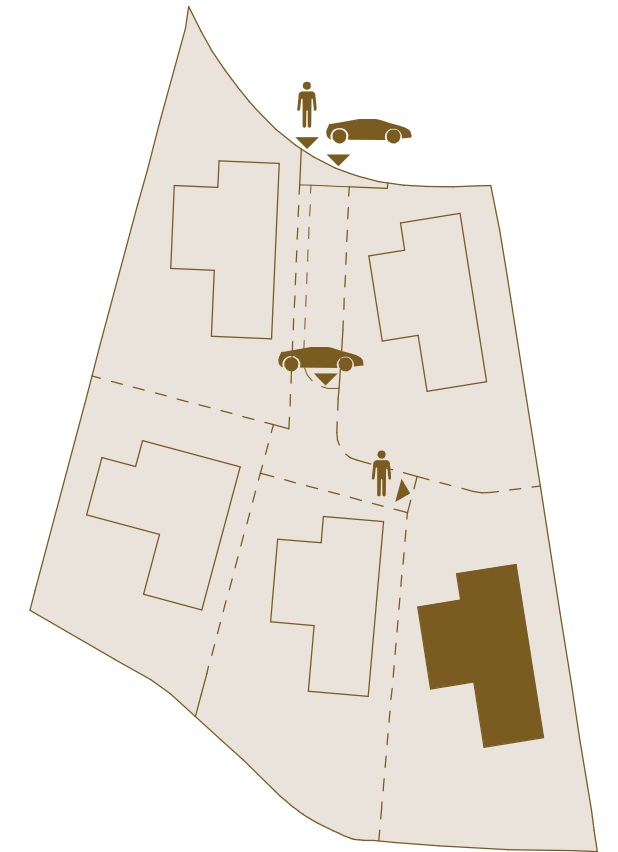

Scale 1 : 150



Legal notice: The information herein below is based on the Basic Project of the building and may be modified due to technical requirements, being adapted in all cases to the Execution Project. The surface areas are approximate and the location of bathroom fittings, facilities and furniture, if included, is not necessarily according to the building plan. Please consult our sales office.

Advertencia legal: La información que se muestra a continuación ha sido elaborada a partir del Proyecto Básico del edificio y puede sufrir modificaciones por exigencias técnicas, ajustándose en todo caso al Proyecto de Ejecución. Las superficies son aproximadas y la ubicación de aparatos sanitarios, instalaciones y mobiliario, en el caso de incluirse, no serán necesariamente conforme al plano. Consulte en el punto de venta.

BUILT AREA · Solarium	
Enclosed Area / Construida Interior	3,20 m ²
Covered Terrace / Terraza Cubierta	6,80 m ²
Uncovered Terrace / Terraza Descubierta	136,65 m ²
Total	146,65 m²

USABLE AREA · Solarium	
Exterior	107,96 m ²

BUILT AREA · Total	
Enclosed Area / Construida Interior	1.027,25 m ²
Covered Terrace / Terraza Cubierta	128,86 m ²
Uncovered Terrace / Terraza Descubierta	506,71 m ²
Pool / Piscina	108,10 m ²
Total	1.770,92 m²

USABLE AREA · Total	
Interior	881,85 m ²
Exterior	471,63 m ²
Usable area according to BOJA	970,04 m²
Garden / Jardín	550,79 m ²